


WINDOW SCHEDULE - Andersen 400 Series				
Symbol	Quant.	Description	Rough Opening	Notes
A	11	TW21052	30-1/8"x5'5"	Egress Unit
B	5	TW21046	30-1/8"x4'9"	Egress Unit
C	2	TW18410	110-1/8"x5'1"	Tempered Glass, DH
D	1	DHP30410	32-1/8"x5'1"	Tempered Glass, Picture
E	2	TW3452-DHT3415	3/6-1/8"x7'0-3/8"	DH + Transom
F	4	TW2052-DHT2015	2'2-1/8"x7'0-3/8"	DH + Transom
G	1	DHP5652-DHT5615	57-7/8"x7'0-3/8"	Picture Unit + Transom
H	2	TW21046-2	6'1"x4'9"	DH Pair - Egress Unit
J	The TOP height of all Window Units E, F & G to match TOP height of Sliders 12 & 13			
K	1	DHP10310-SE314-DHP10310	6'1"x5'5"	DH Pair - Egress Unit
L	2	DHT3431	3/6-1/8"x3'4"	Fixed Unit
M	1	AFFW6045	5'11-3/4"x5'2-3/4"	Fixed Unit - Arch Top
N	1	OC24	2'4-1/2"x2'4-1/2"	Octagon Unit

DOOR SCHEDULE - M-1045 6-Panel Pine			
Symbol	Size	Description	Notes
(1)	3-0x7-0 L	Door + Transom	With (2) 12" Side-Lights
(2)	4-0x7-0	Bifold	6-Panel Pine
(3)	2-6x7-0 L	Hinged	6-Panel Pine
(4)	3-0x7-0 L	Hinged	6-Panel Pine
(5)	2-6x7-0	Bath unit	6-Panel Pine
(6)	3-0x7-0 R	Hinged	6-Panel Pine
(6a)	3-0x7-0	Cased Opening	
(7)	2-8x7-0	Pocket	6-Panel Pine
(8)	2-8x7-0	Pocket	6-Panel Pine
(9)	3-0x7-0 L	Bifold	6-Panel Pine
(10)	4-0x7-0	Double Pocket	6-Panel Pine
(11)	2-8x7-0	Cased Opening	
(12)	6-0x6-11 L	Frenchwood Slider	FWG 60611L - FWT60110
(13)	6-0x6-11 L	Frenchwood Slider	FWG 60611L - FWT60110
		R.O. for Frenchwood Sliders with Transom = 6'0"x8'8"-7'8"	
(14)	5-0x7-0	Cased Opening	
(15)	3-0x7-0	Cased Opening	
(16)	3-0x7-0 L	Hinged	Insulated Steel, 9-Lite
(17)	4-0x7-0	Bifold	6-Panel Pine
(18)	3-0x7-0	Cased Opening	
(19)	5-0x7-0	Bifold	6-Panel Pine
(20)	3-0x7-0 L	Insulated Steel	Fire Rated Door, 6-Panel
(21)	3-0x7-0 R	Hinged	6-Panel Pine
(22)	3-0x7-0 L	Hinged	Insulated Steel, 9-Lite
(22a)	3-0x7-0	Cased Opening	
(23)	3-0x7-0 L	Hinged	Insulated Steel, 6-Panel
(24)	3-0x7-0 R	Hinged	Insulated Steel, 9-Lite
(25)	9'0"x8'0" O.H.D.	Steel	Flush Garage Door
(26)	9'0"x8'0" O.H.D.	Steel	Flush Garage Door
(27)	2-6x6-8 L	Hinged	6-Panel Pine
(28)	5-0x6-8	Bifold	6-Panel Pine
(29)	5-0x6-8	Bifold	6-Panel Pine
(30)	2-6x6-8 L	Hinged - Bath unit	6-Panel Pine
(31)	3-0x6-8 R	Bifold	6-Panel Pine
(32)	2-0x6-8 R	Hinged	6-Panel Pine
(33)	2-6x6-8 R	Hinged	6-Panel Pine
(34)	5-0x6-8	Bifold	6-Panel Pine
(35)	5-0x6-8	Bifold	6-Panel Pine
(36)	2-6x6-8 L	Hinged	6-Panel Pine
(37)	3-0x6-8 R	Hinged	Insulated Steel, 6-Panel
(38)	3-0x6-8 R	Hinged	6-Panel Pine
(39)	4-0x6-8	Hinged Pair	6-Panel Pine
(40)	5-0x6-8	Hinged Pair	6-Panel Pine
(41)	4-0x6-8	Hinged Pair	6-Panel Pine
(42)	5-0x6-8	Hinged Pair	6-Panel Pine
(43)	5-0x6-8	Hinged Pair	6-Panel Pine
(44)	5-0x6-8	Hinged Pair	6-Panel Pine
(45)	5-0x6-8	Hinged Pair	6-Panel Pine
(46)	5-0x6-8	Hinged Pair	6-Panel Pine
(47)	6-0x6-8 L	Frenchwood Slider	FWG 6068L RO: 6'0"x6'8"
(48)	6-0x6-8	Hinged Pair	Insulated Steel, 9-Lite

1st Floor = 2,091 Sq. Ft.  
 2nd Floor = 884 Sq. Ft.  
 OpenBelow = 317 Sq. Ft.  
 Bonus Rm = 800 Sq. Ft.  
 Garage = 672 Sq. Ft.  
 Deck = 399 Sq. Ft.  
 Porches = 121 Sq. Ft.  
 Basement = 1,762 Sq. Ft.  
 Mech.Rms = 298 Sq. Ft.

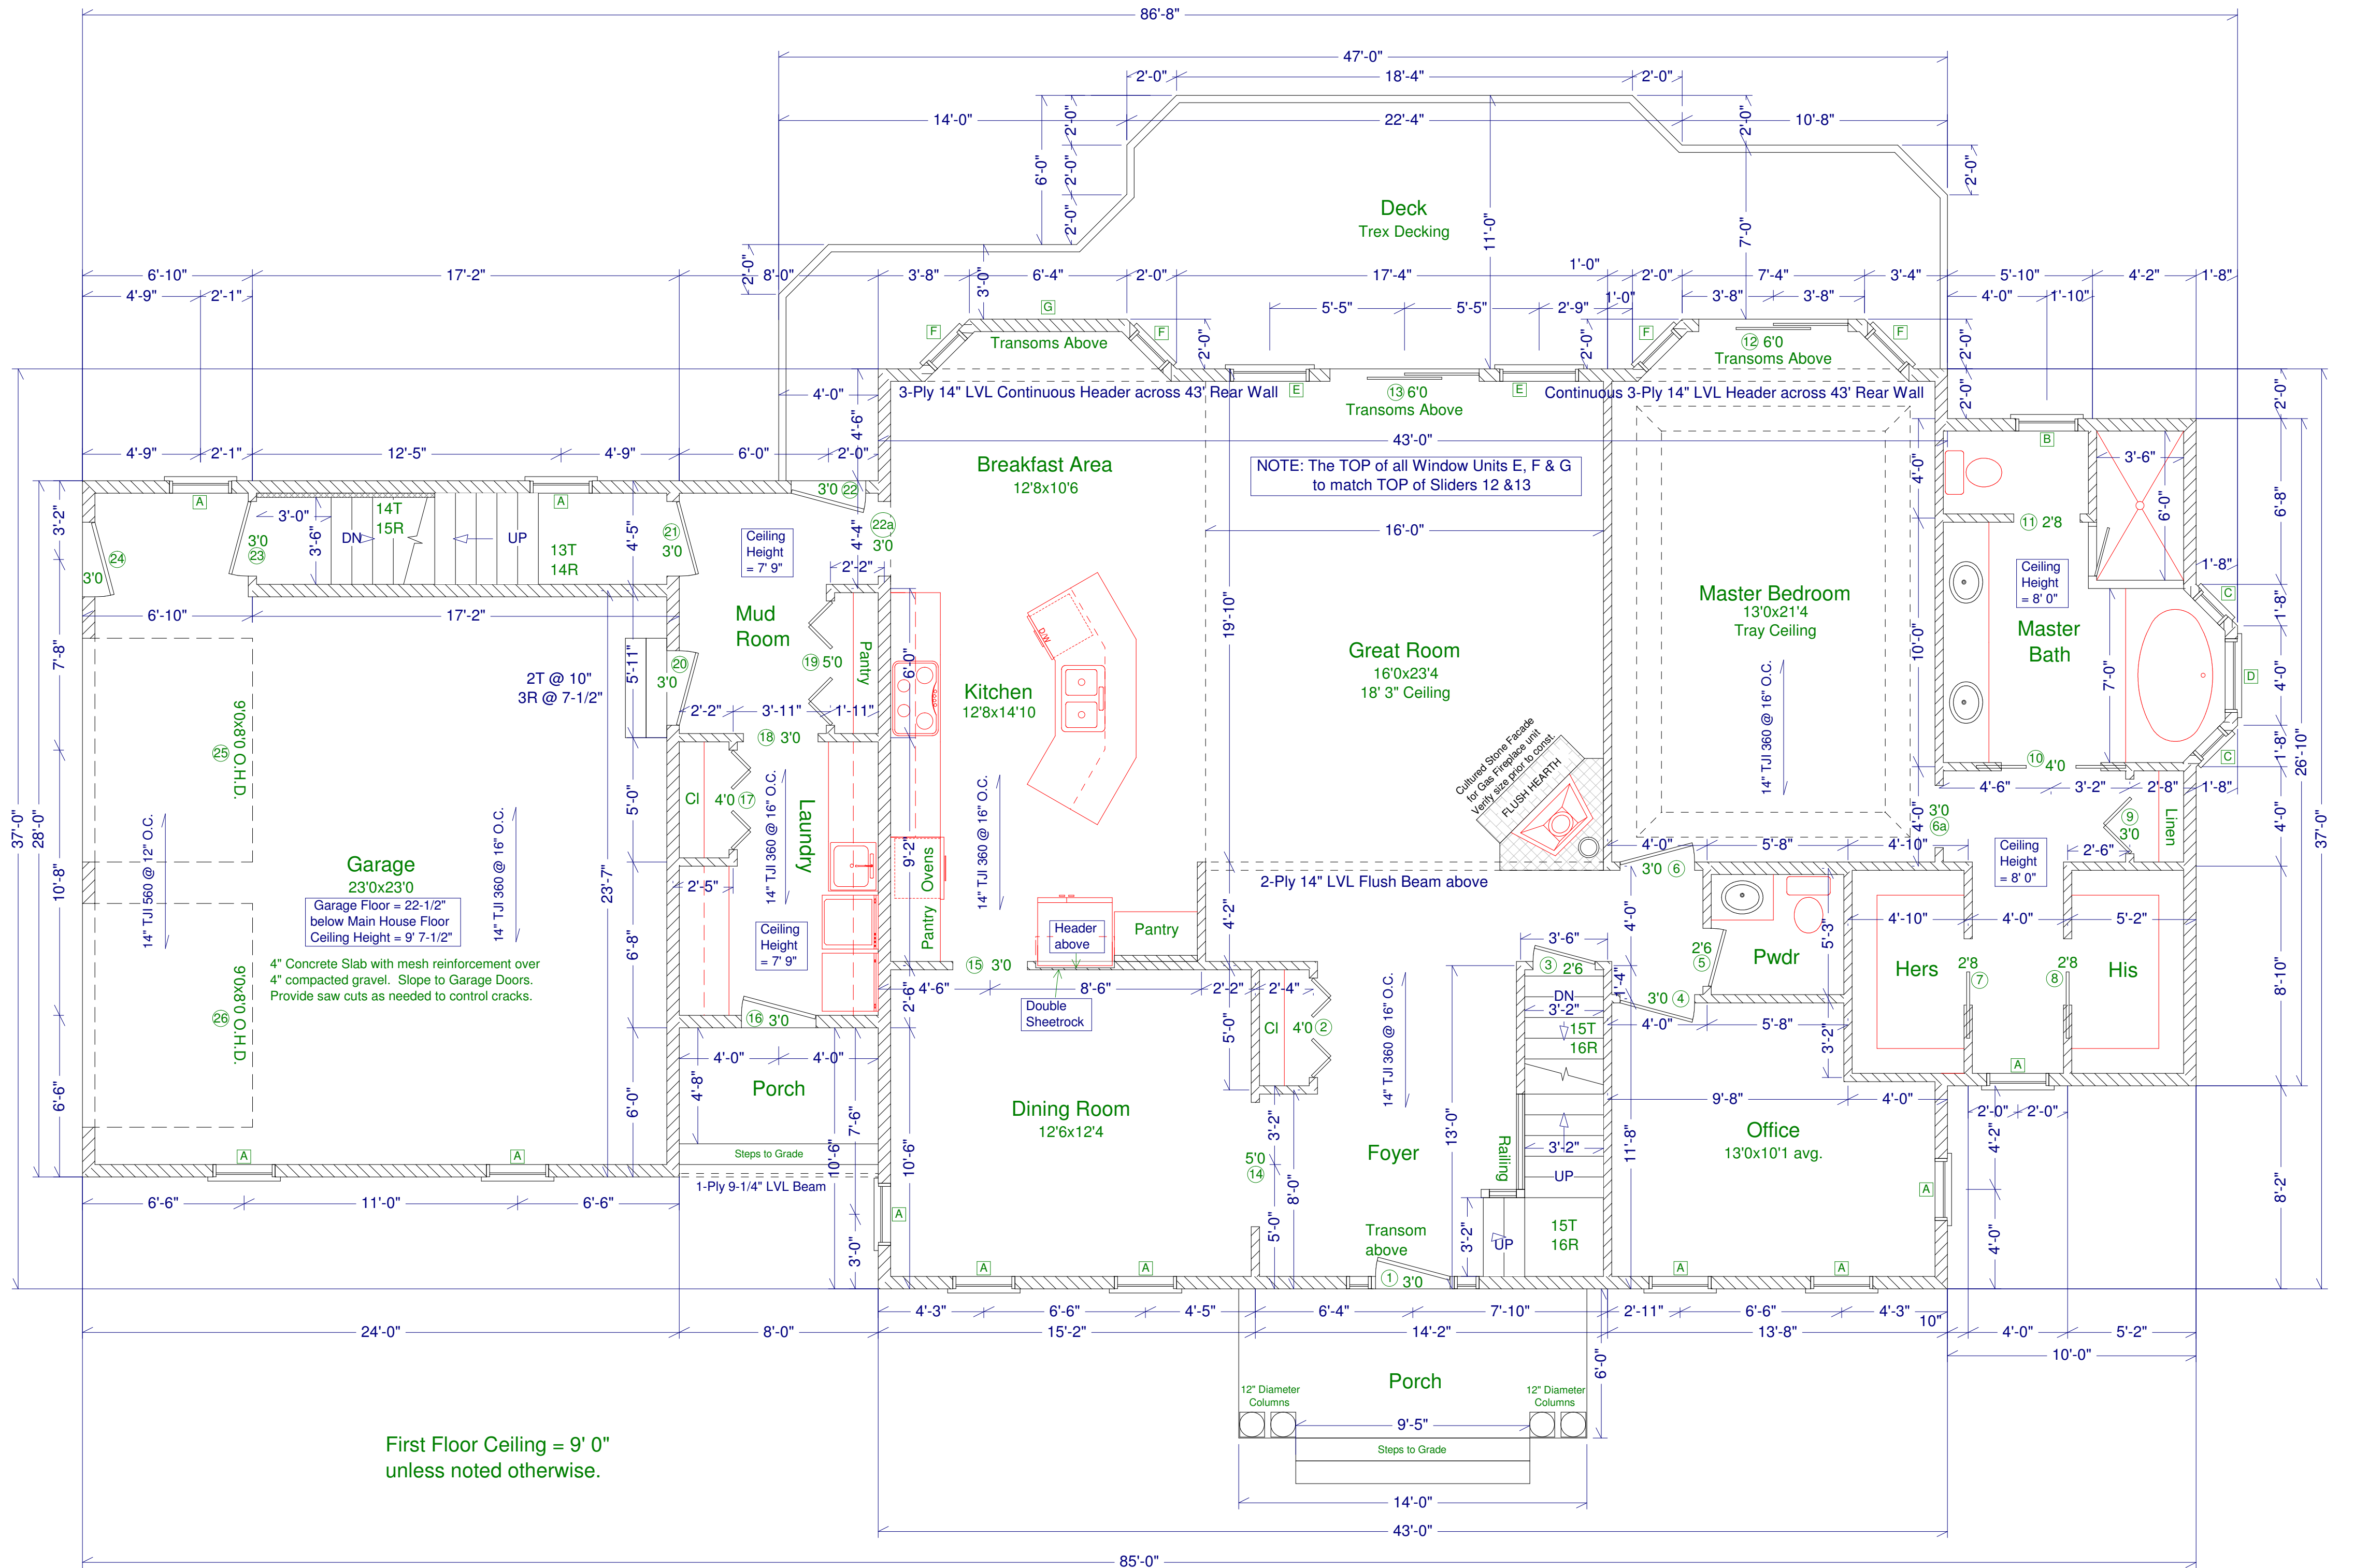

First Floor Ceiling = 9' 0"  
 unless noted otherwise.

This Drawing and the Information thereon are the property of Rourke Builders, LLC. Any reproduction, alteration or use for other than the intended project, without the written consent of Rourke Builders, LLC, is strictly forbidden.

Accu Design, LLC

First Floor Plan  
 Scale: 1/4" = 1'  
 Sheet 1 of 10 sheets

June 1, 2006  
 Larry & Barbara Sanborn  
 Ridgeview Estates, Lot 14  
 Wolfeboro, NH 03894

